


SALABLE AREA STATEMENT-COMM.

SHOP	TOTAL CARPET AREA	ADD 25.50%	SALABLE AREA SQ.M	SALABLE AREA SQ.FT
shop-01	571.94	145.84	717.78	7723.36
shop-02	665.73	169.76	835.49	8989.88
TOTAL AREA		315.61		16713.25

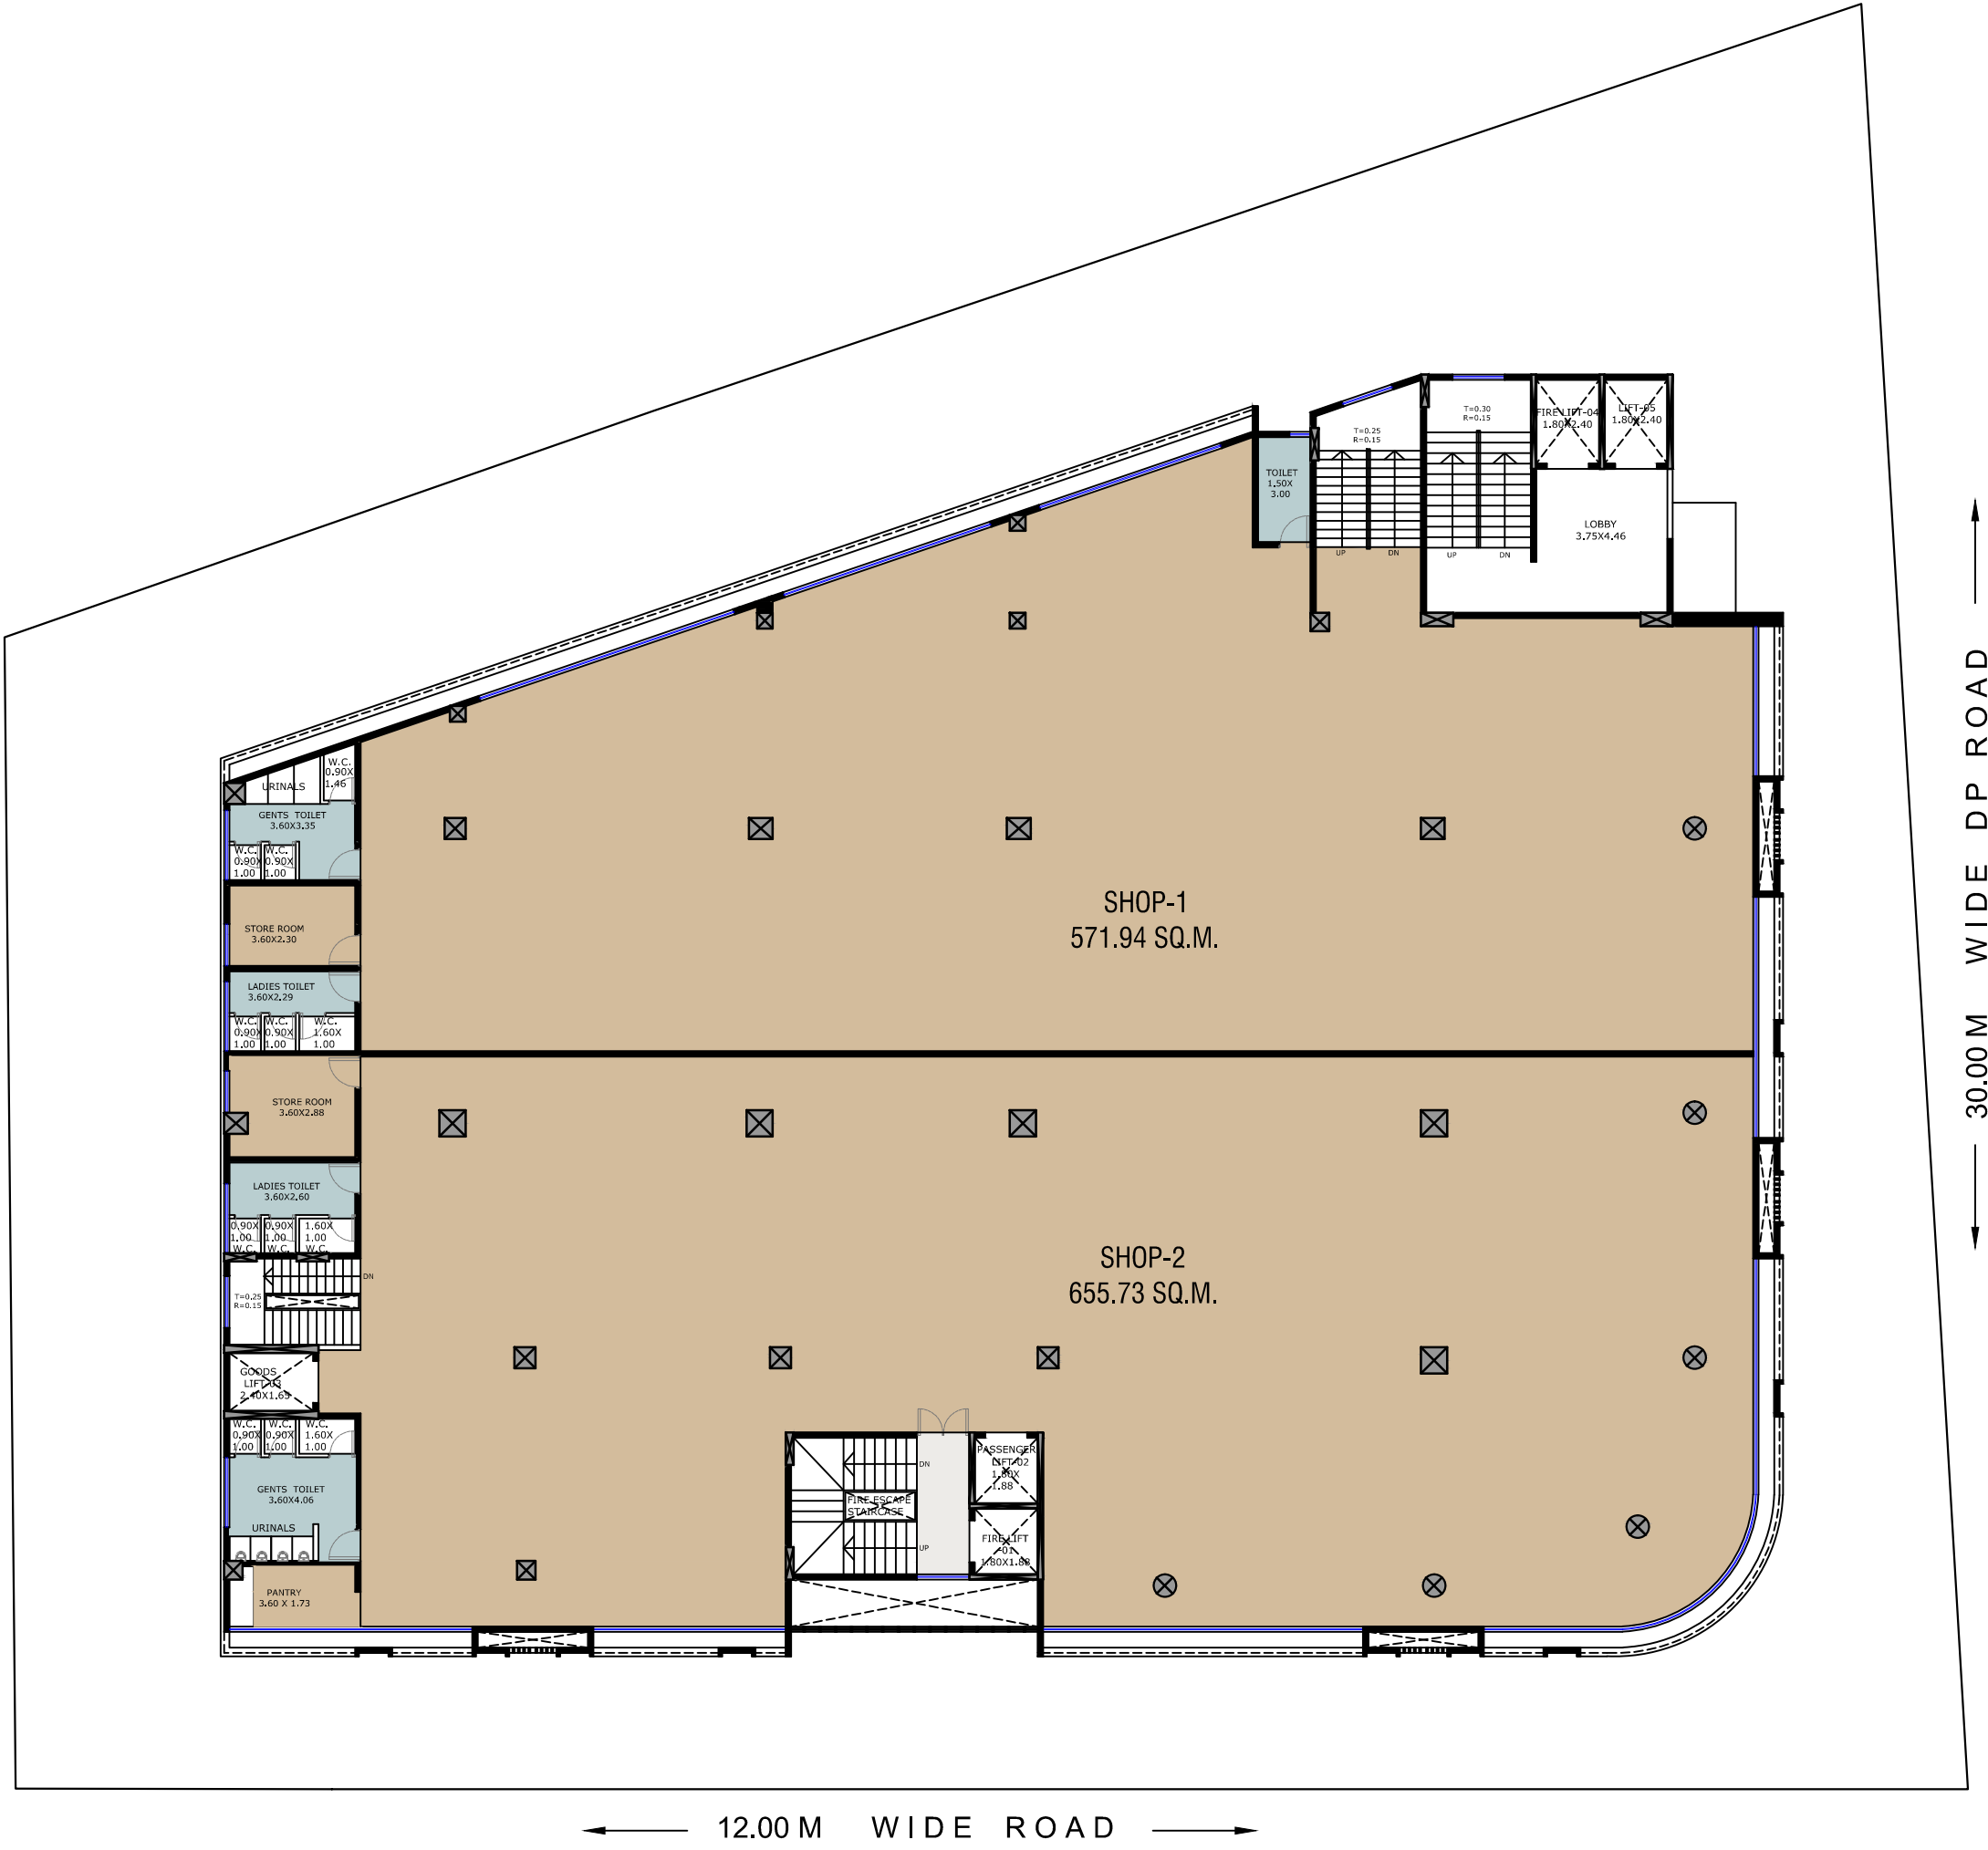

FIRST FLOOR PLAN

DATE - 08/08/2023

<p>PROJECT TITLE: PROPOSED COMMERCIAL COMPLEX ON R. S. NO. 1042 B/5B, PLOT NO.40, ARUN SARNAIK NAGAR, 'A' WARD, KOLHAPUR.</p>	<p>DRAWING TITLE: Floor Plans</p>	<p>GAP ASSOCIATES ARCHITECTS & INTERIOR DESIGNERS, 'E', B1 Dattaji Park, 8th lane, Rajarampuri, Kolhapur.</p>
---	----------------------------------------------	---