


**SALABLE AREA STATEMENT-COMM.**

SHOP	TOTAL CARPET AREA	ADD 25.50%	SALABLE AREA SQ.M	SALABLE AREA SQ.FT
shop-01	433.27	110.48	543.75	5850.79
shop-02	747.44	190.60	938.04	10093.28
TOTAL AREA		301.08		15944.07

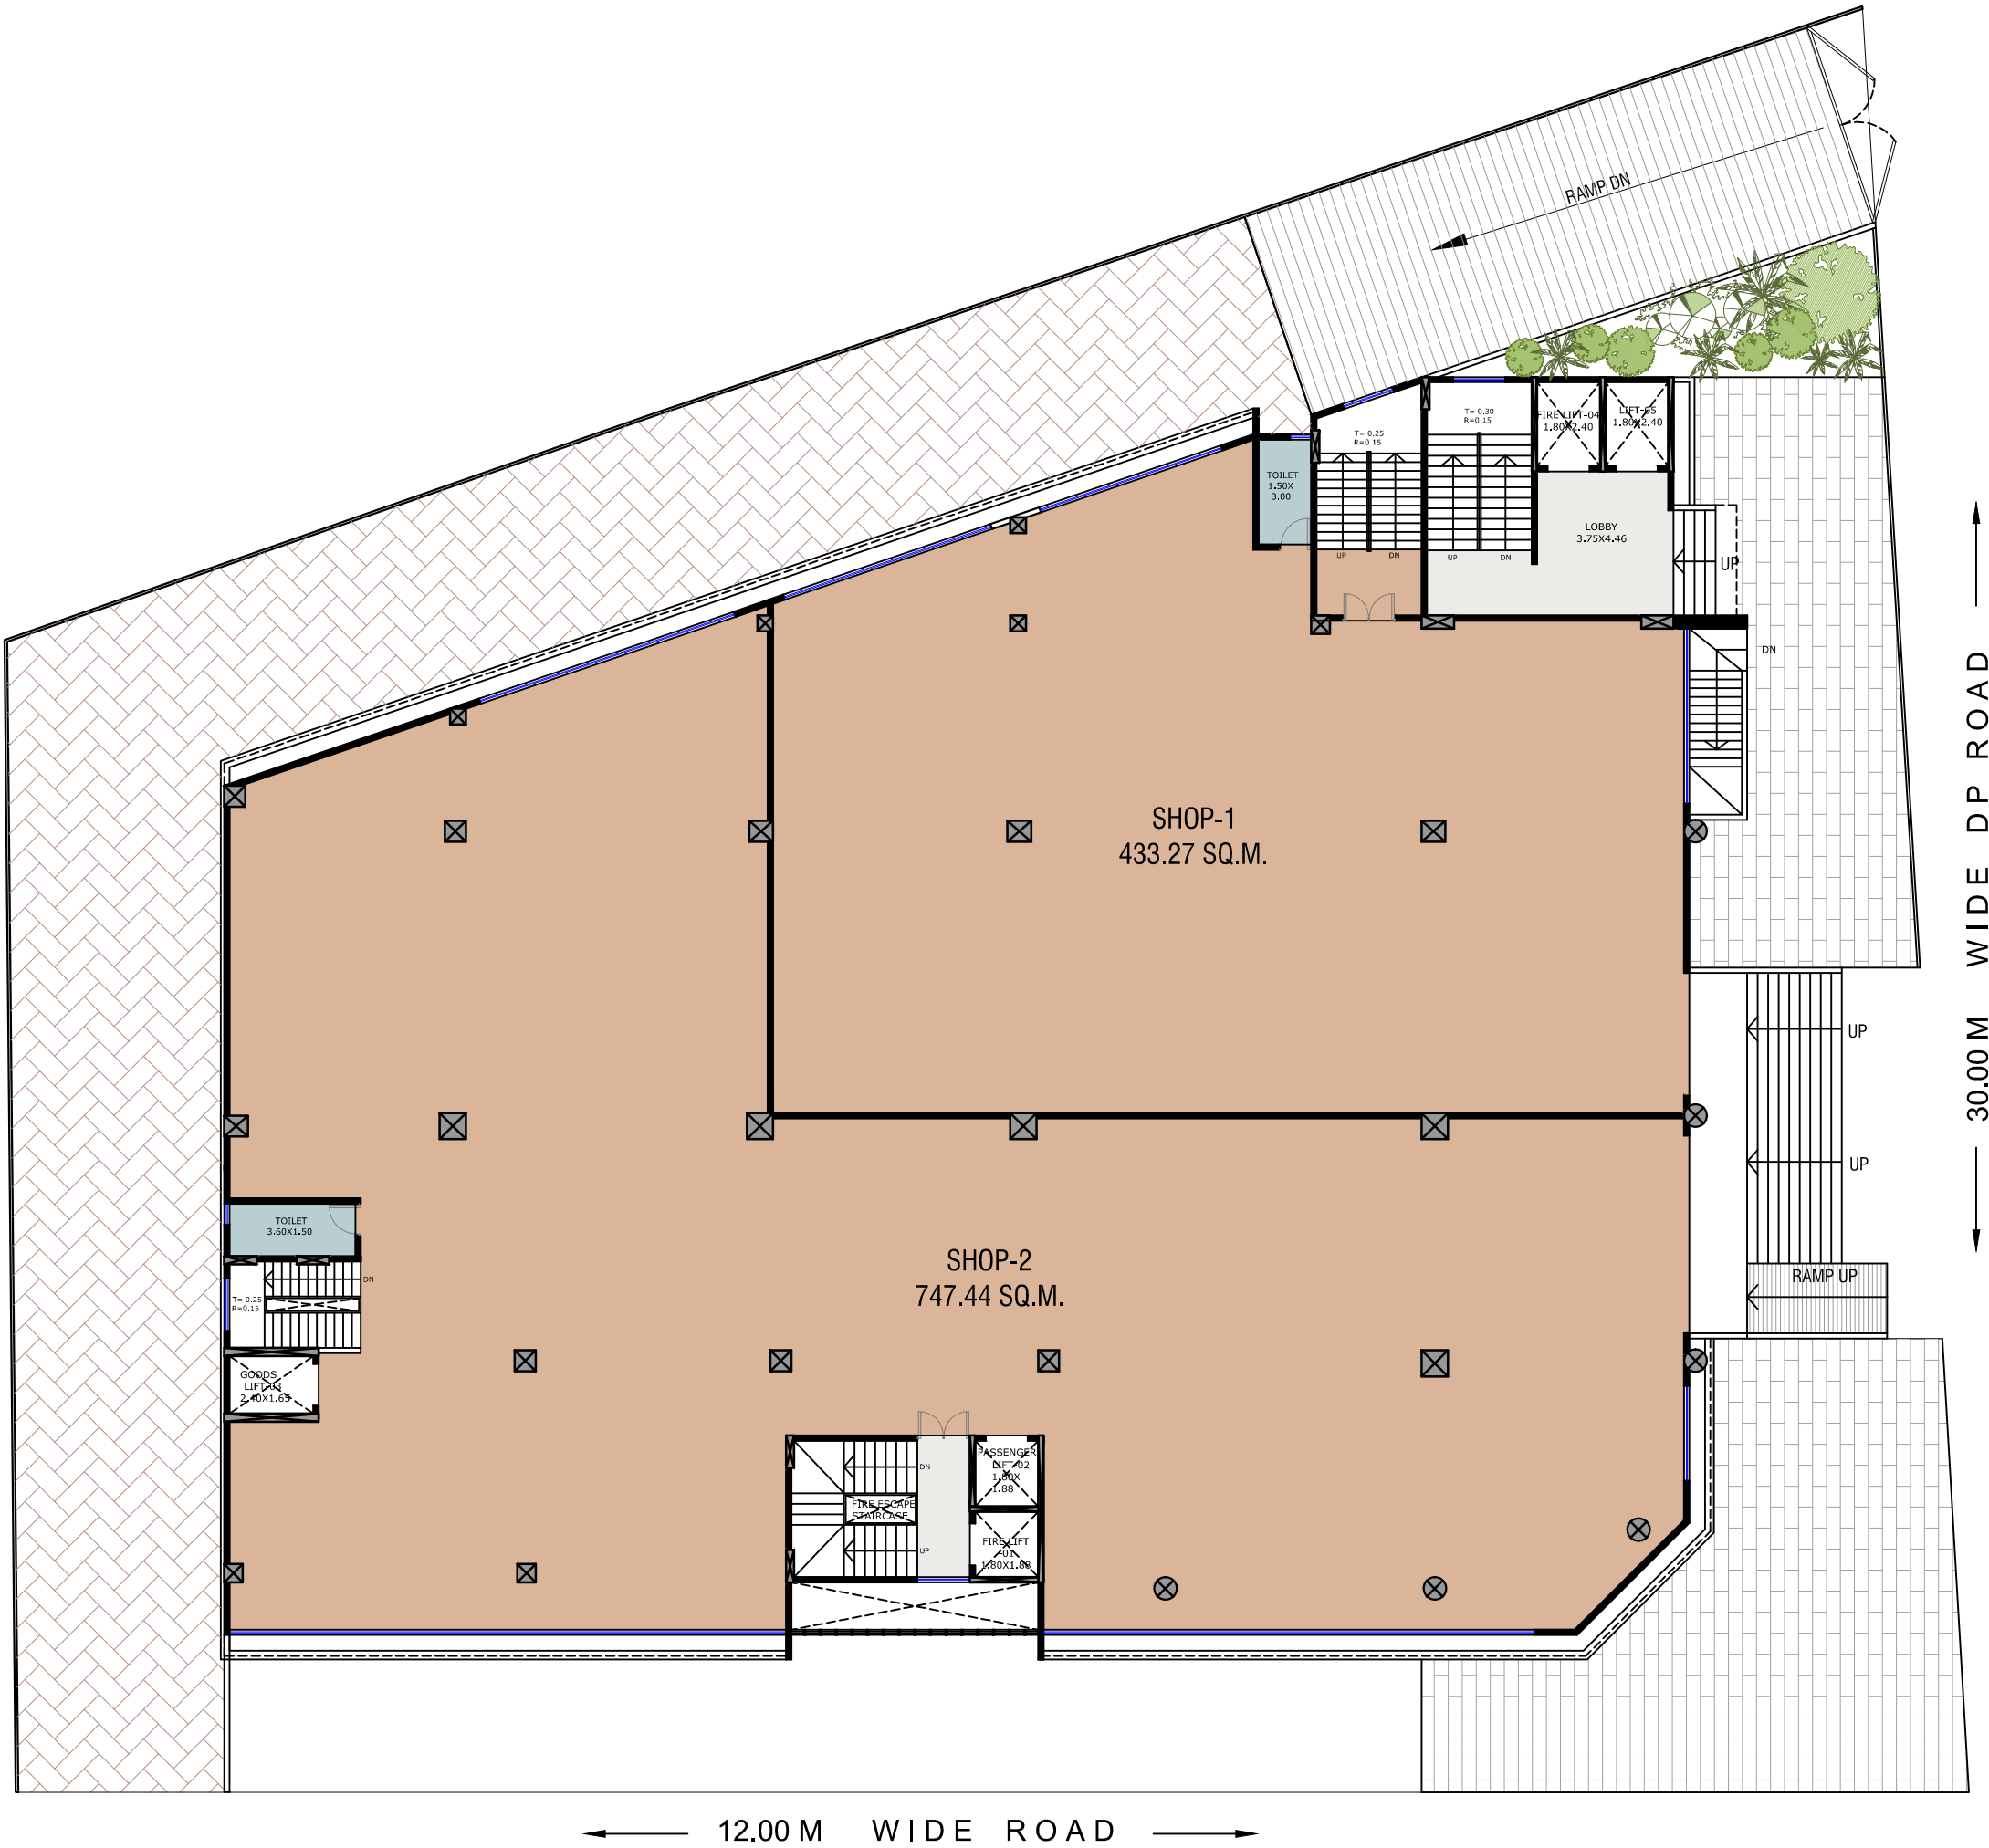

**GROUND FLOOR PLAN**

DATE - 08/08/2023

<p>PROJECT TITLE: <b>PROPOSED COMMERCIAL COMPLEX ON R. S. NO. 1042 B/5B, PLOT NO.40, ARUN SARNAIK NAGAR, 'A' WARD, KOLHAPUR.</b></p>	<p>DRAWING TITLE: <b>Floor Plans</b></p>	<p><b>GAP ASSOCIATES</b> ARCHITECTS &amp; INTERIOR DESIGNERS, 'E', B1 Dattaji Park, 8th lane, Rajarampuri, Kolhapur.</p>
--	--	--